


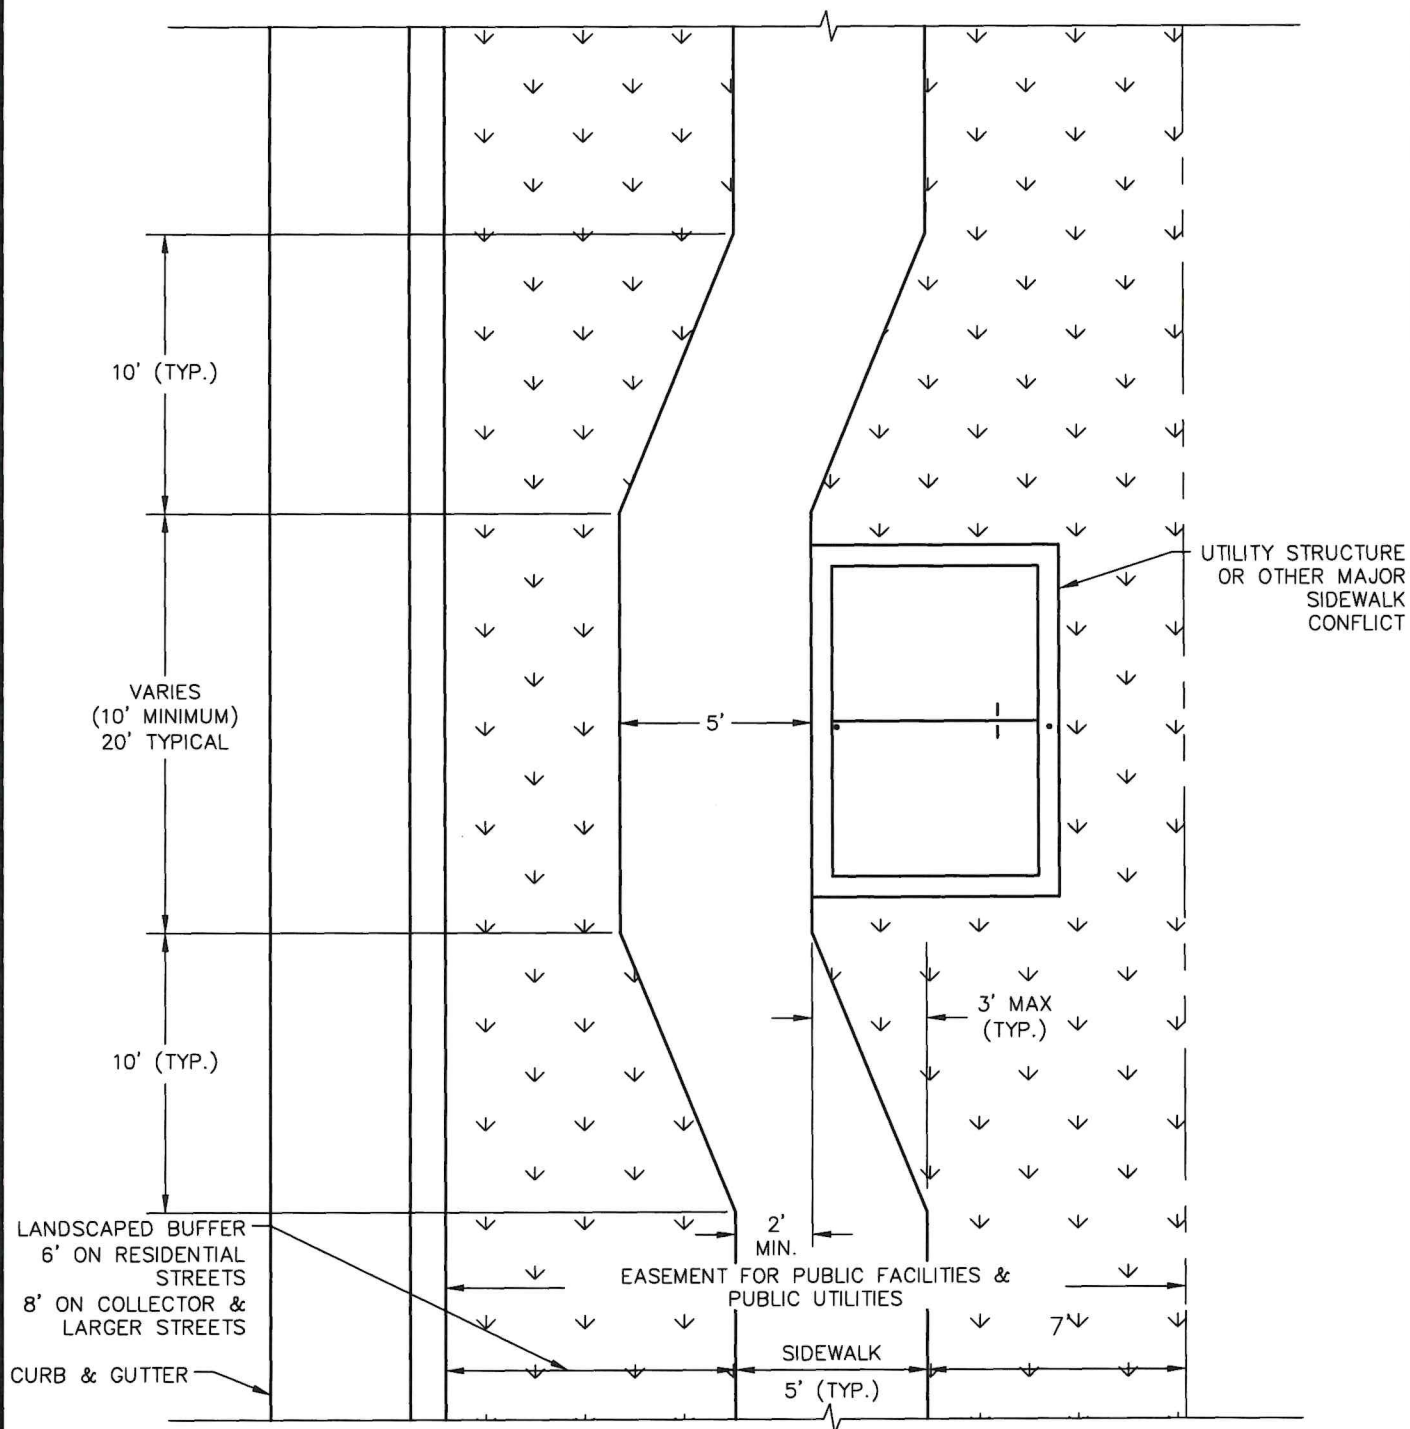

NOTES:

1. THIS DETAIL IS TO BE USED TO RESOLVE CONFLICTS BETWEEN SEPARATED SIDEWALKS AND UTILITY STRUCTURES (OR OTHER MAJOR CONFLICTS) AT APPROVAL OF DEPARTMENT OF PUBLIC WORKS.
2. WHERE REASONABLY POSSIBLE, LOCATE UTILITY FACILITIES OUTSIDE OF SIDEWALK AREA
3. INSTALL EXPANSION JOINTS ACROSS FULL WIDTH SIDEWALK ON BOTH SIDES OF THE UTILITY STRUCTURE (OR OTHER MAJOR CONFLICTING FACILITY).

YUBA COUNTY
DEPARTMENT OF PUBLIC WORKS

**SIDEWALK FLAIR
AT CONFLICT**

APPROVED BY: 

DATE: 8/12/20

202A