



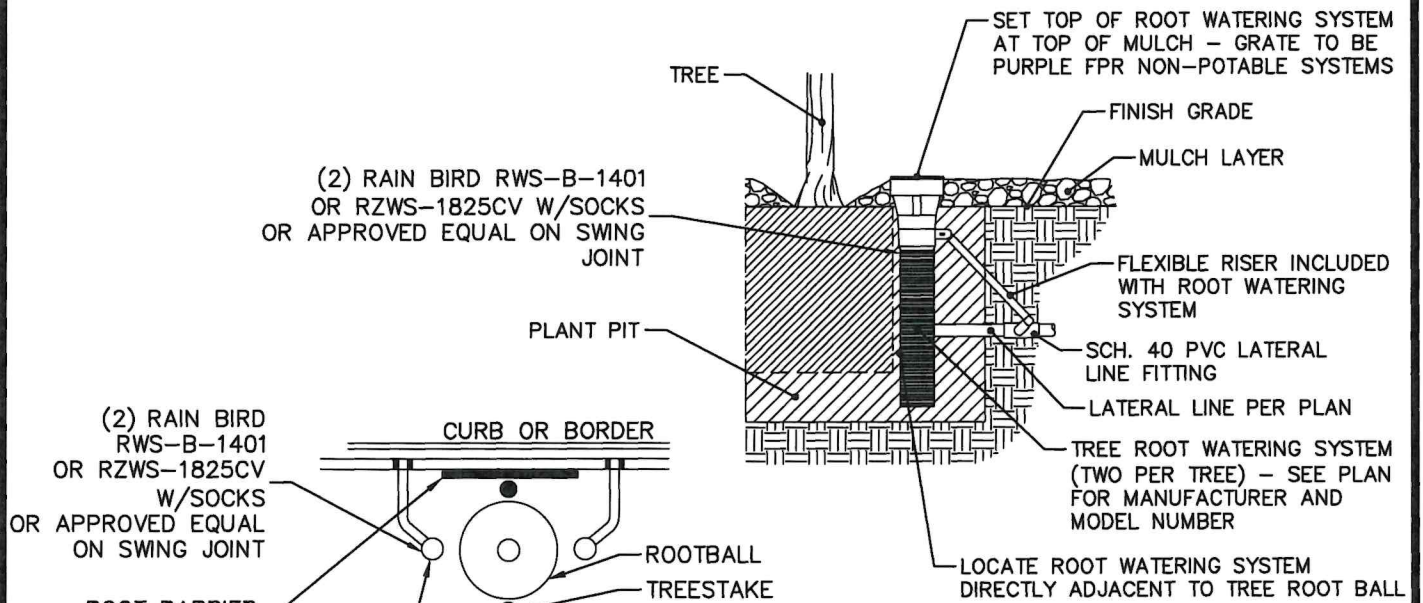

BUBBLER INSTALLATION

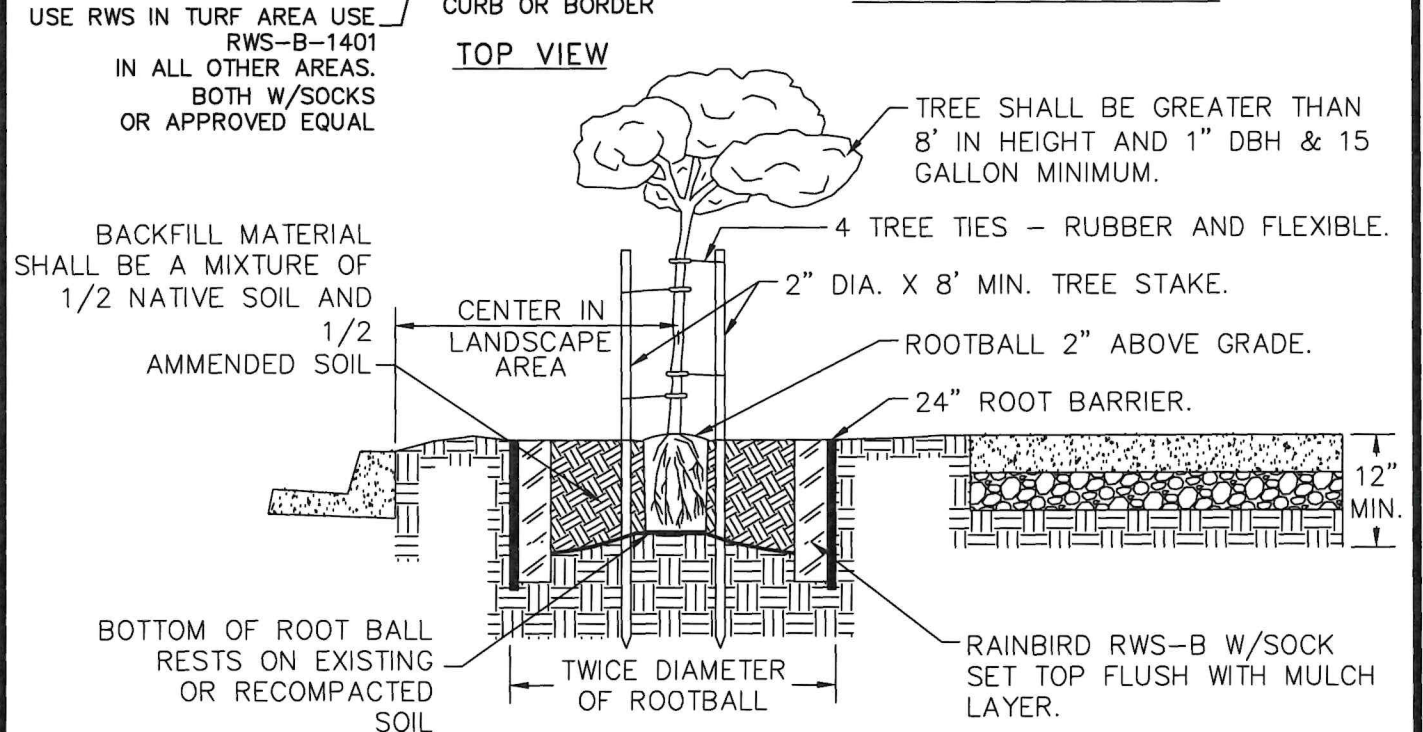

PLANTING DETAIL

NOTE:

1. TREES SHALL BE PLANTED IN LOCATIONS THAT DO NOT OBSTRUCT SITE DISTANCE AND AS APPROVED BY PUBLIC WORKS.
2. TREES PLANTED WITHIN 4' OF BACK OF WALK REQUIRE ROOT BARRIER.
3. SET TOP OF ROOTBALL 2" ABOVE FINISH GRADE. MULCH WITH 3" OF FIRBARK OR APPROVED EQUAL.

YUBA COUNTY
DEPARTMENT OF PUBLIC WORKS

STREET TREE PLANTING SPECIFICATIONS

APPROVED BY: *[Signature]*

DATE: 8/12/26

205