
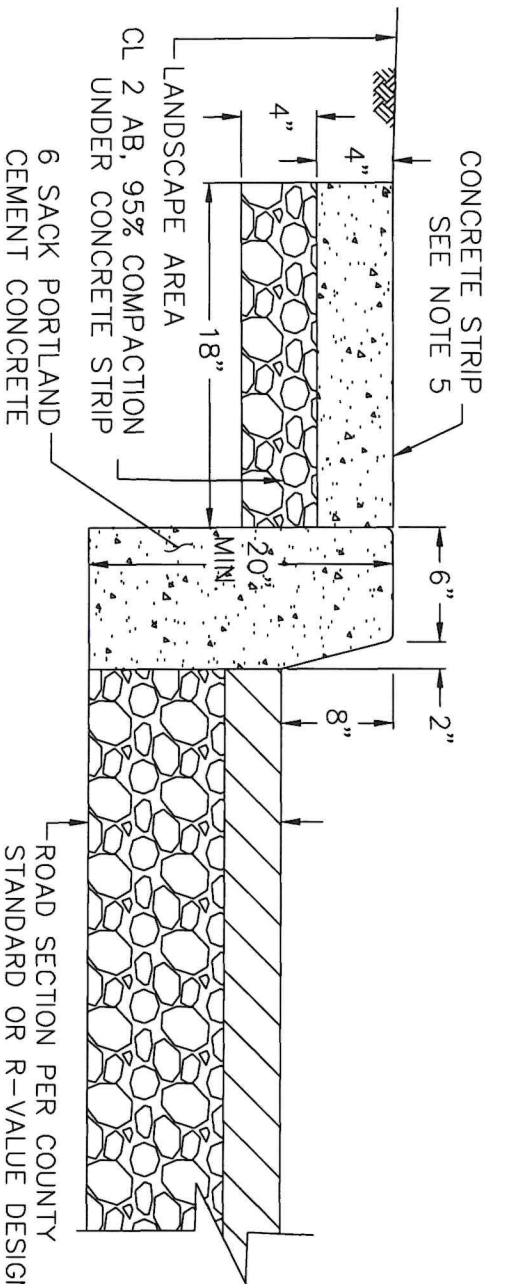


MEDIAN CURB - NEW CONSTRUCTION

N.T.S

**MEDIAN CURB
DRAINAGE CUT-OUT**

N.T.S

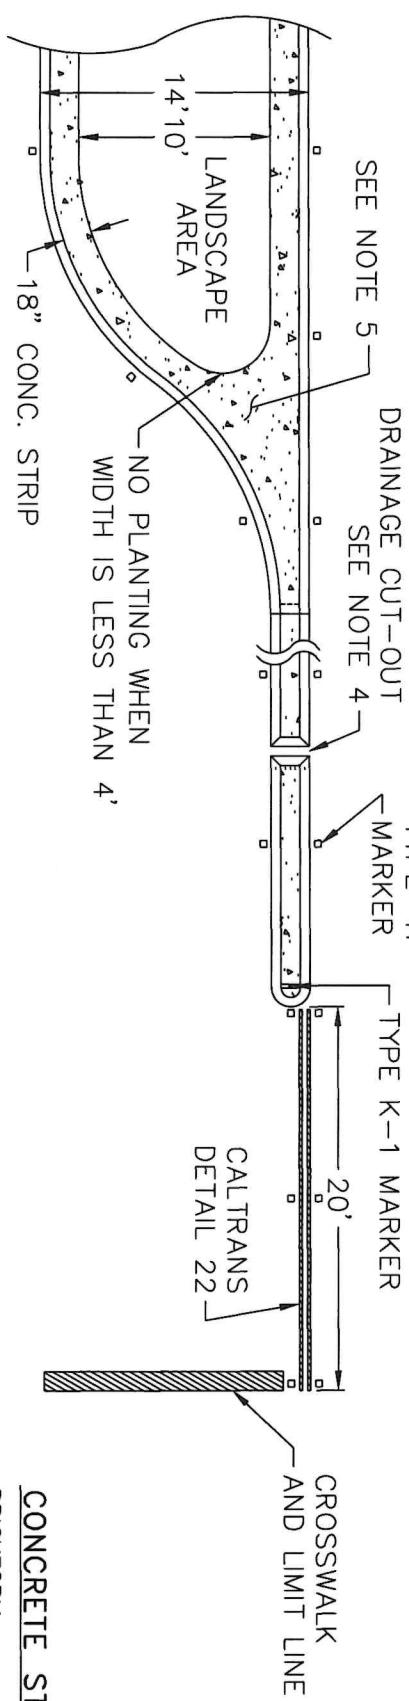

MEDIAN CURB AT TURN POCKET

N.T.S

CONCRETE STAMP:

BRICKFORM
ASHLAR CUT SLATE
FM-31255-PRO
SEE NOTE 5

NOTES

1. EXPANSION JOINTS SHALL BE PROVIDED AT 40' (MAX) INTERVALS AND CONTROL JOINTS AT 10' (MAX) INTERVALS.
2. CURB SHALL BE CONSTRUCTED WITH 6 SACK CONCRETE IN ACCORDANCE WITH YUBA COUNTY STANDARDS AND CALTRANS STANDARD SPECIFICATIONS.
3. FOR EXISTING PAVEMENT, SAWCUT AND INSTALL 2' MIN. REPLACEMENT STRIP WITH ADDITIONAL 12" KEY GRIND.
4. CONSTRUCT 12" CUT-OUTS TO PROVIDE ADEQUATE DRAINAGE AS NEEDED.
5. STAMPED AND COLORED CONCRETE OR AS APPROVED BY PUBLIC WORKS.
6. LEFT TURN POCKET DESIGN PER CALTRANS STANDARDS.

YUBA COUNTY
DEPARTMENT OF PUBLIC WORKS

MEDIAN DETAIL

APPROVED BY: 8/12/26 DATE: 206