


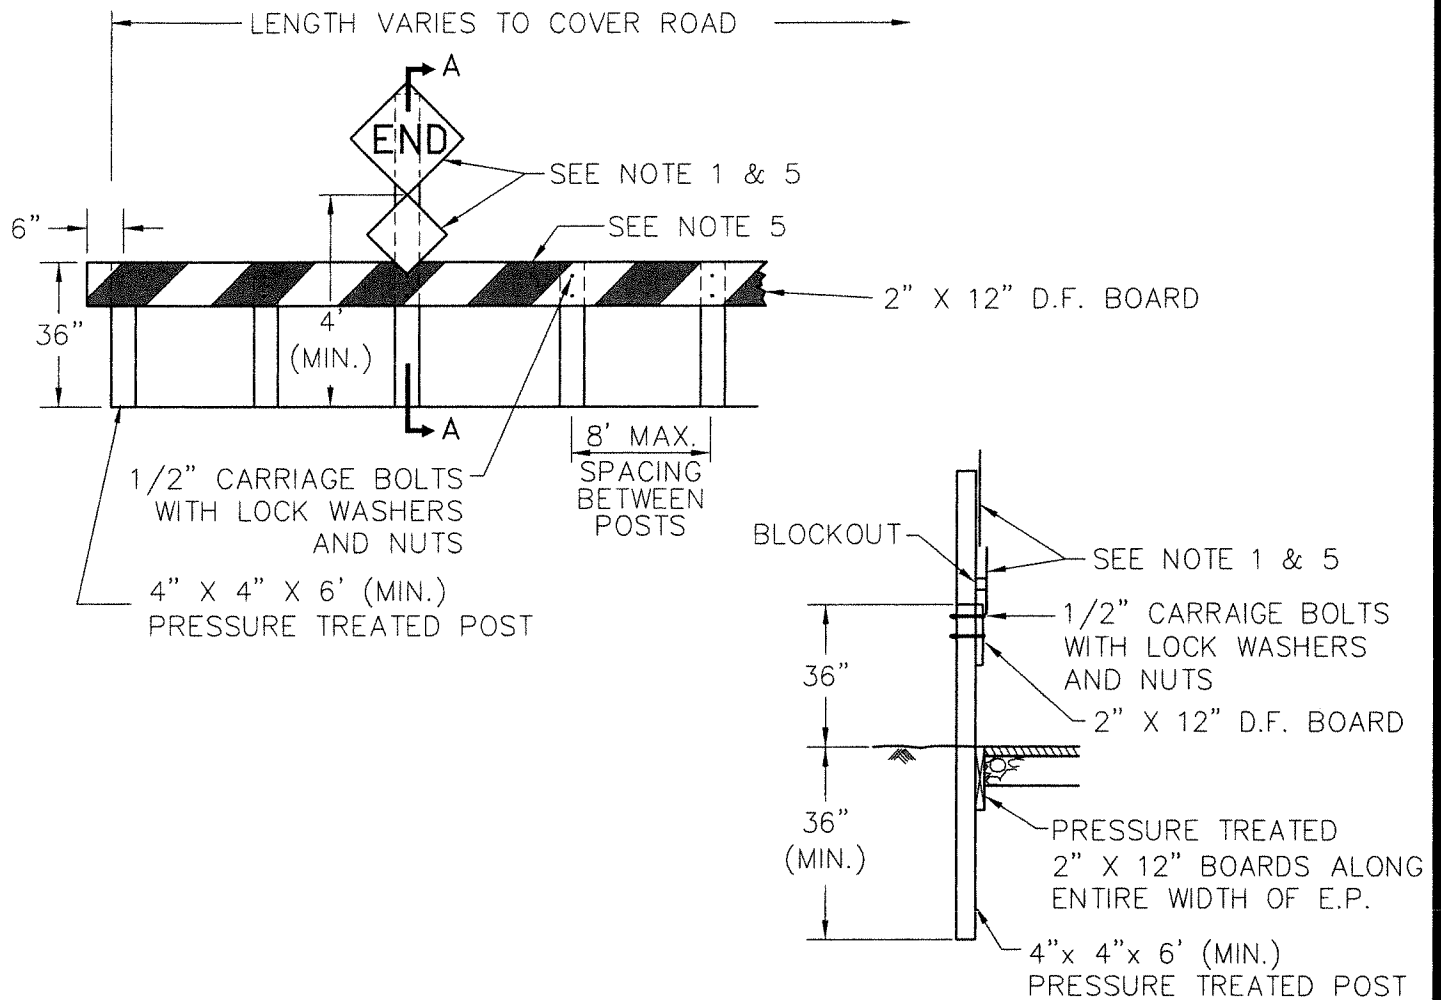

SECTION A-A STANDARD BARRICADE

NOTES:

1. 30" X 30" CALTRANS W31 SIGNS AND 18" X 18" RED CALTRANS TYPE "N" MARKERS. BLOCK OUT AS NECESSARY FOR TYPE "N" MARKER TOP MOUNTING BOLT. RED TYPE "N" MARKER TO HAVE SOLID RED REFLECTIVE BACKGROUND WITHOUT ADDED REFLECTORS.
2. ALL EXPOSED SURFACES SHALL BE PAINTED WITH TWO (2) COATS OF WHITE PAINT CONFORMING TO CALIFORNIA STATE STANDARD SPECIFICATIONS, SECTION 91.
3. POST AT CENTER OR NEAREST TO CENTER ON RIGHT HAND SIDE TO BE EXTENDED TO PROVIDE MOUNTING FOR SIGNS.
4. 6" WHITE-ORANGE REFLECTIVE TAPE TO BE PLACED ON ALL CROSS MEMBERS. DIRECTION OF REFLECTIVE TAPE SHALL BE SLOPED DOWN AT AN ANGLE OF 45 DEGREES TOWARD THE SIDE ON WHICH TRAFFIC IS TO PASS THE OBSTRUCTION.
5. ALL SIGNS ARE HIGH INTENSITY GRADE REFLECTIVE SHEETING AND ALL LETTERS ARE HIGH INTENSITY REFLECTIVE LETTERS.

YUBA COUNTY
DEPARTMENT OF PUBLIC WORKS

STREET END
TIMBER BARRICADE

APPROVED BY:

8-29-06
DATE:

501