



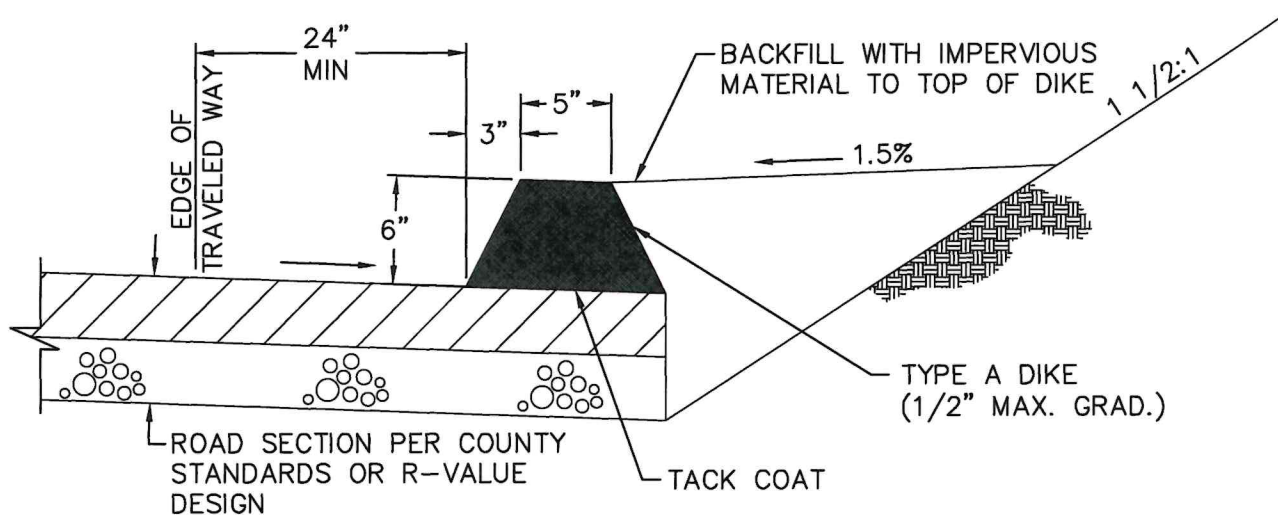

CUT SECTION
N.T.S

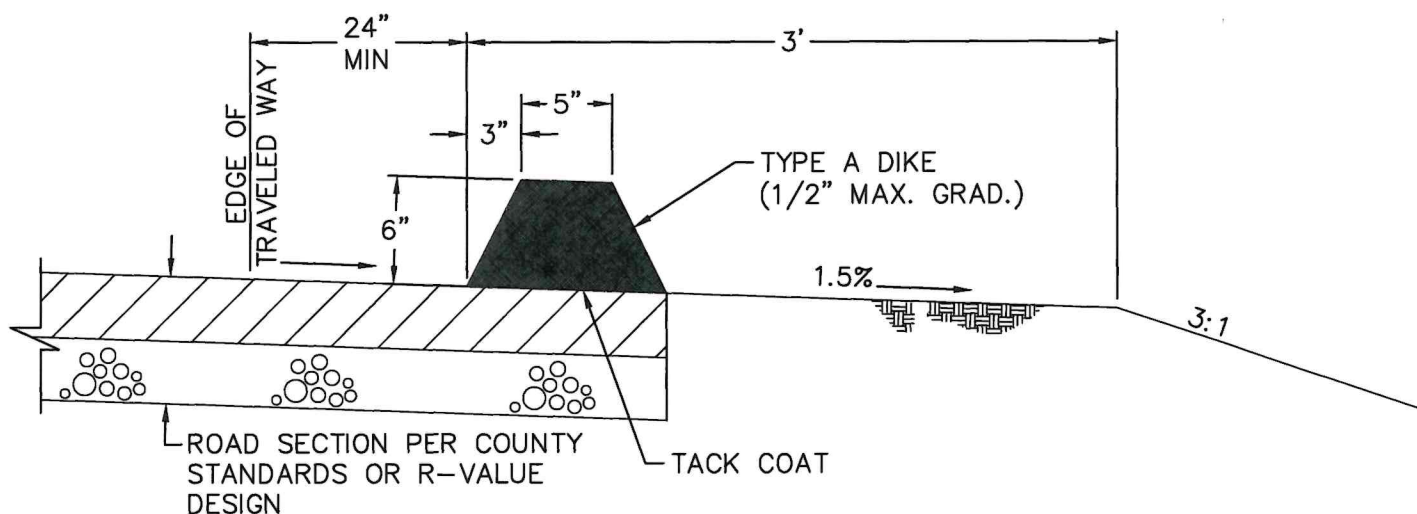

FILL SECTION
N.T.S

NOTES:

1. TRANSITION A.C. DIKE TO 1" LIP FOR DRIVEWAY OPENINGS.
2. FOR DIKE APPLICATIONS LEADING UP TO AND ADJACENT TO GUARD RAILS USE CALTRANS STANDARDS.
3. DIKE CONFORM

YUBA COUNTY DEPARTMENT OF PUBLIC WORKS	
ASPHALT CONCRETE DIKE	
APPROVED BY: <i>B. J. J.</i>	DATE: 8/12/20
207	